

Project

Eby/Erickson Residence

Date


5/10/2010

Revisions

5/13/2010

Sheet No.

A-3

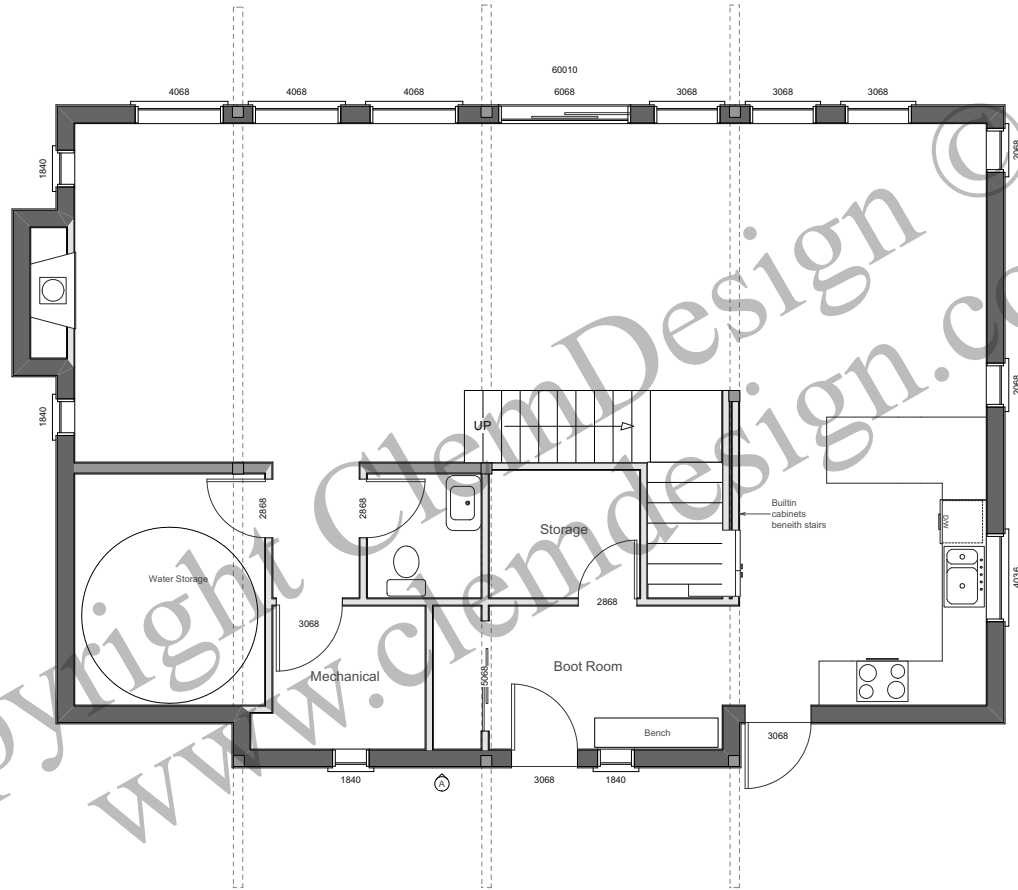

Main Floor Plan

1/4" = 1'

1264 sq ft