

Project

Eby/Erickson Residence

Date


5/10/2010

Revisions

5/13/2010

Sheet No.

A-4

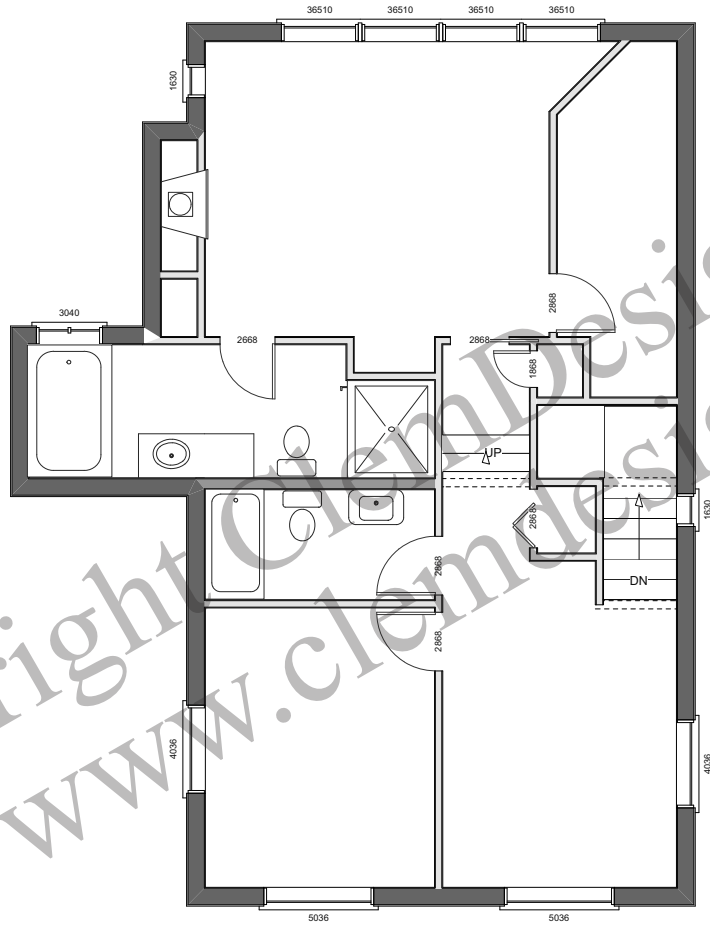

2nd Floor Plan

1/4" = 1'

949 sq ft