

ClemDesign, Inc.

1445 N. 600 Rd.
Baldwin, KS 68006
785-764-8880
www.clemdesign.com


Project

Eby Residence

Date
10/4/09
Revisions
12/7/09

Sheet No.

A-3

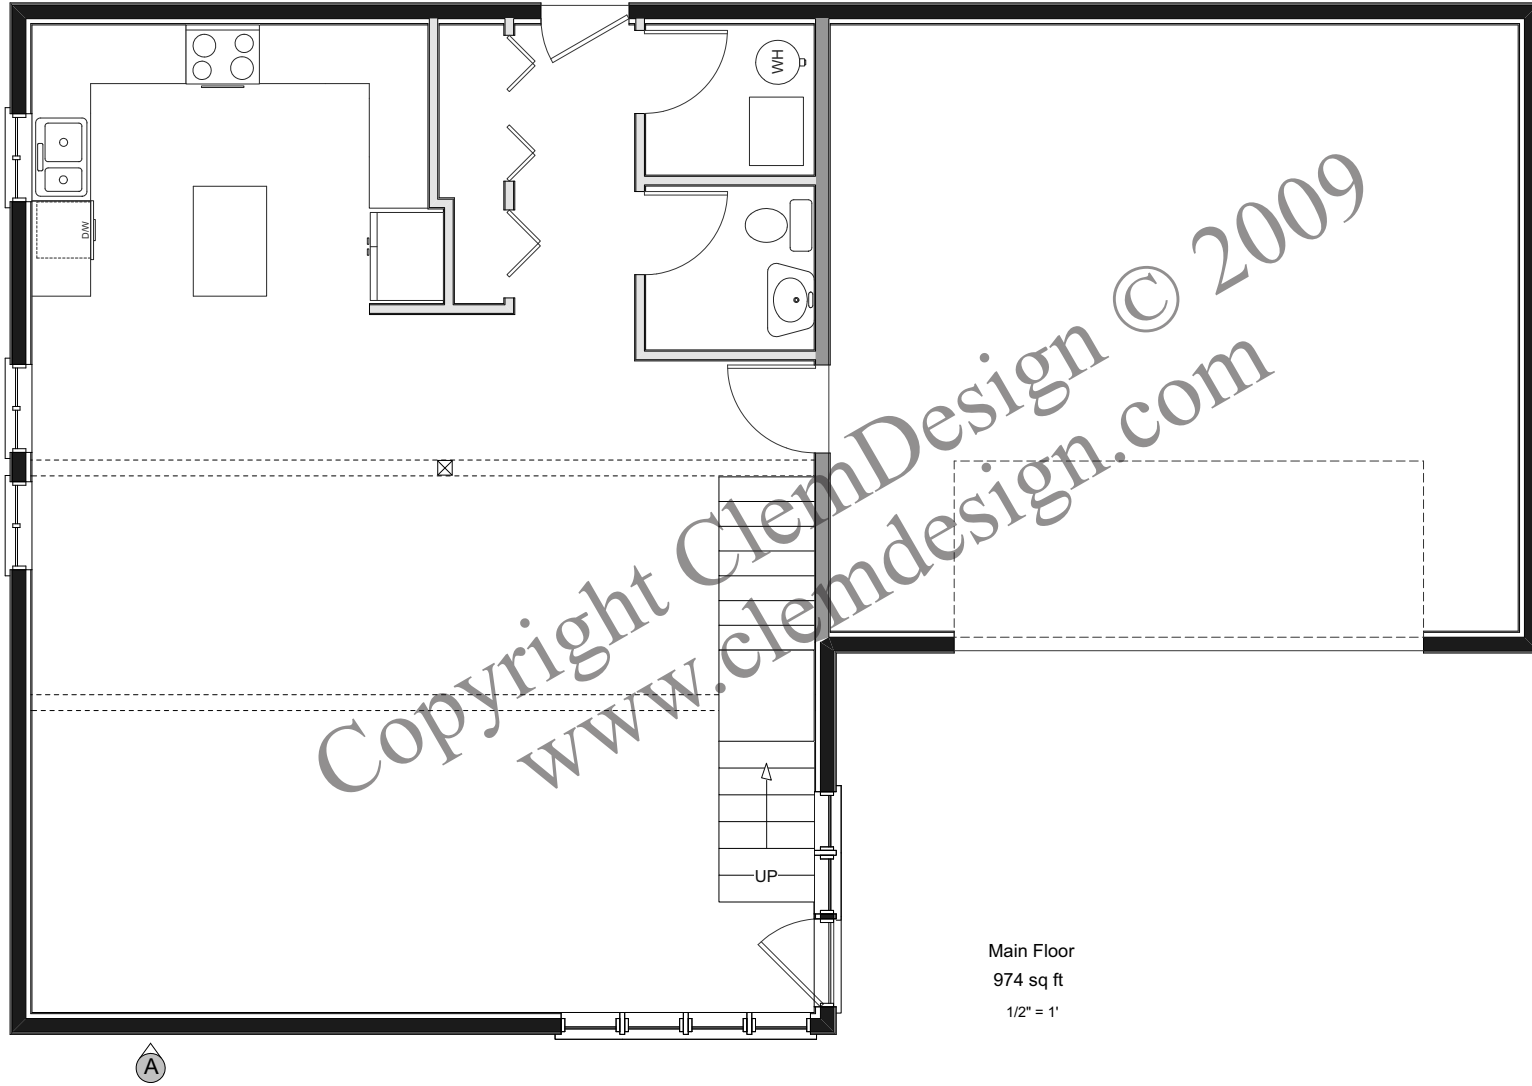

Main Floor
974 sq ft
1/2" = 1'