

Project


Samson Residence

Date
4/27/2010

Revisions

Sheet No.

A-4

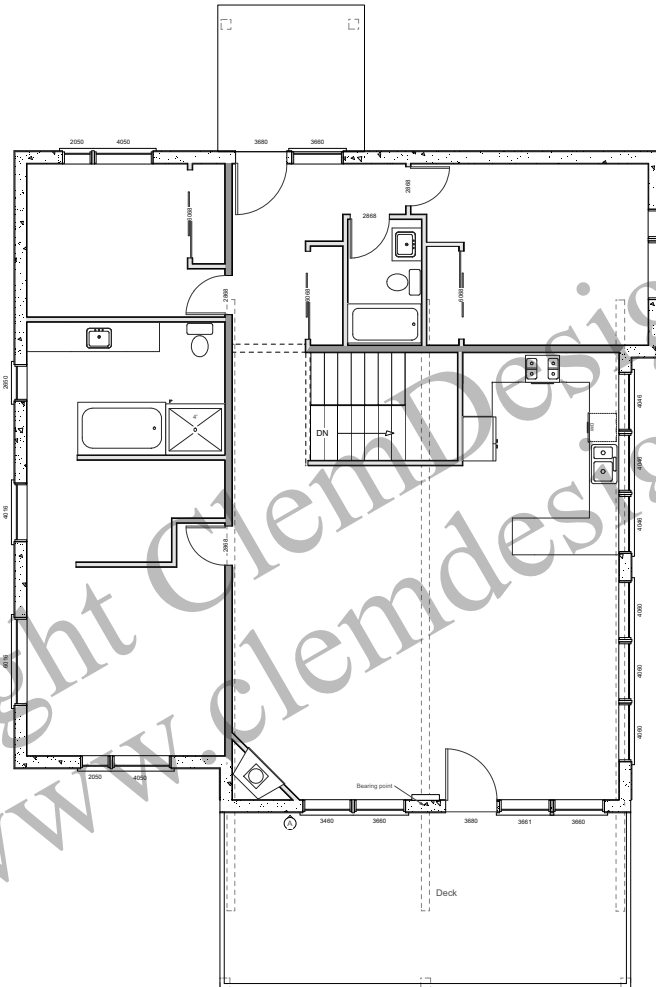

Main floor

1/4" = 1'

1796 sq ft